


Silverwood County Park

Central Area

Draft Preliminary Master Plan

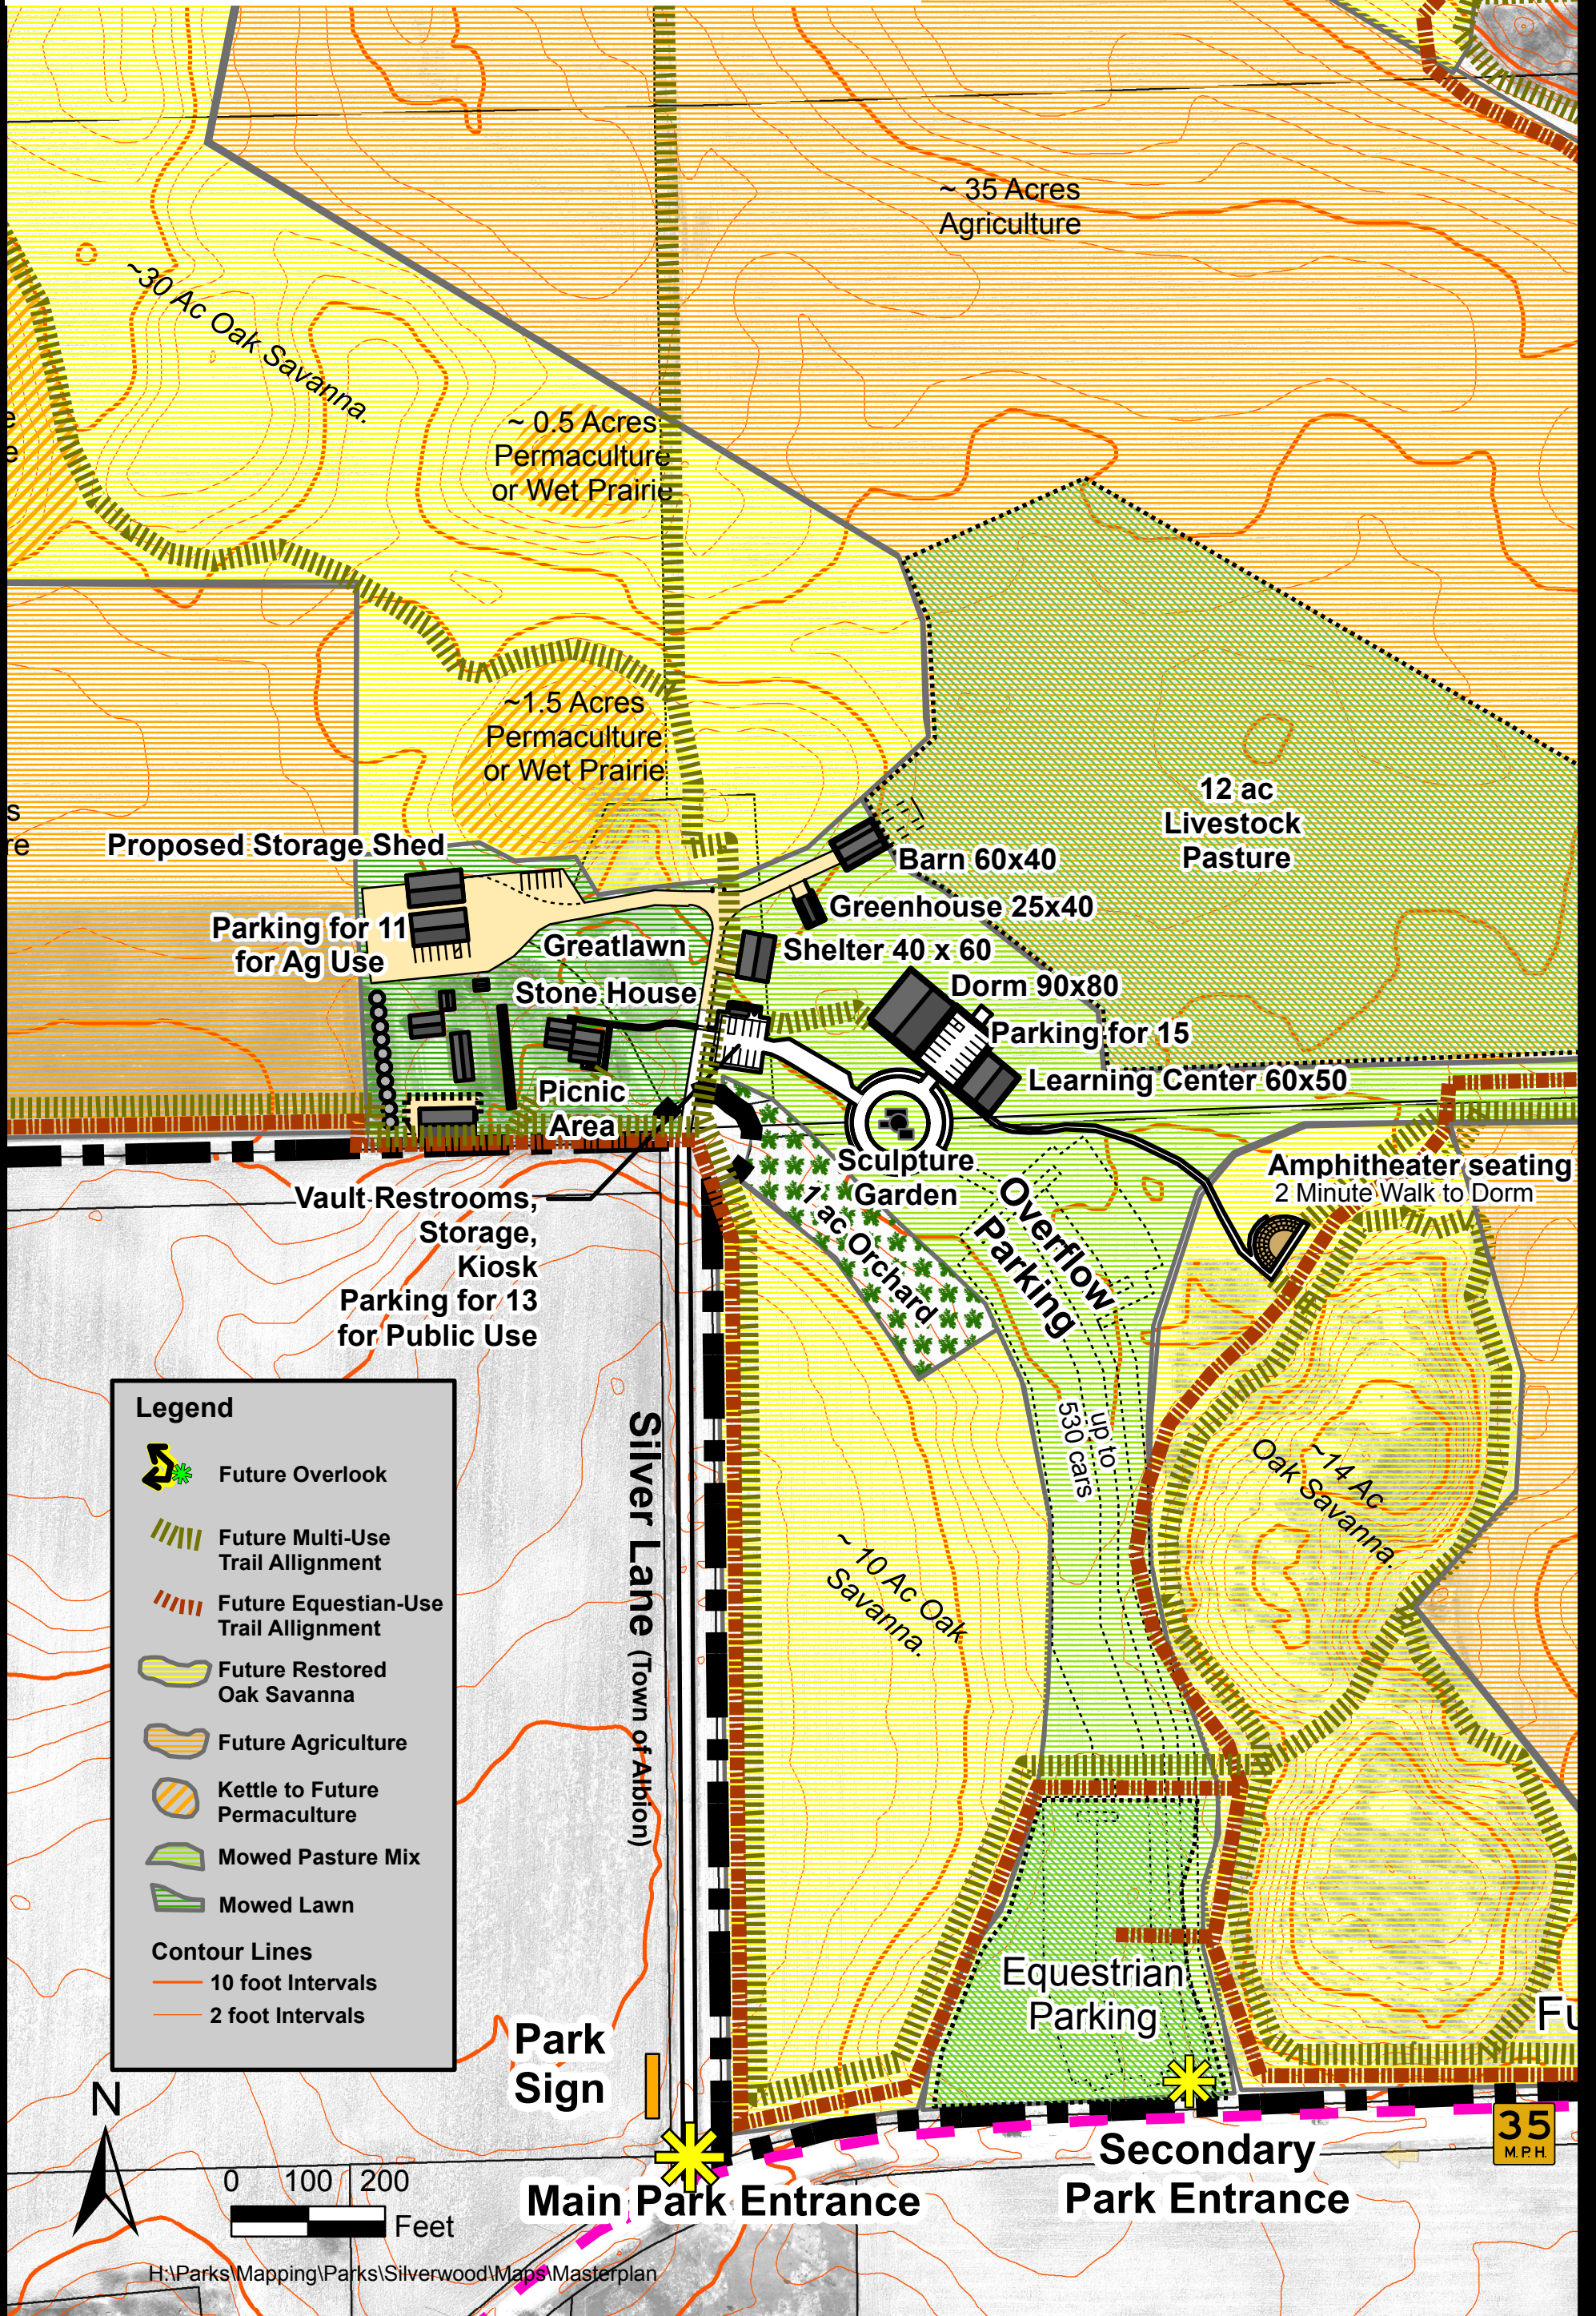

Legend

- Future Overlook
- Future Multi-Use Trail Alignment
- Future Equestrian-Use Trail Alignment
- Future Restored Oak Savanna
- Future Agriculture
- Kettle to Future Permaculture
- Mowed Pasture Mix
- Mowed Lawn

Contour Lines

- 10 foot Intervals
- 2 foot Intervals



35 M.P.H.